


PLT-2003-77300
 Recorded 1 Pages on 12/25/2003 2:37:54 PM
 Recording Fee: \$20.00 Documentary Stamps: \$0.00
 Office of Register of Deeds, Spartanburg, S.C.
 Stephen Ford, Register

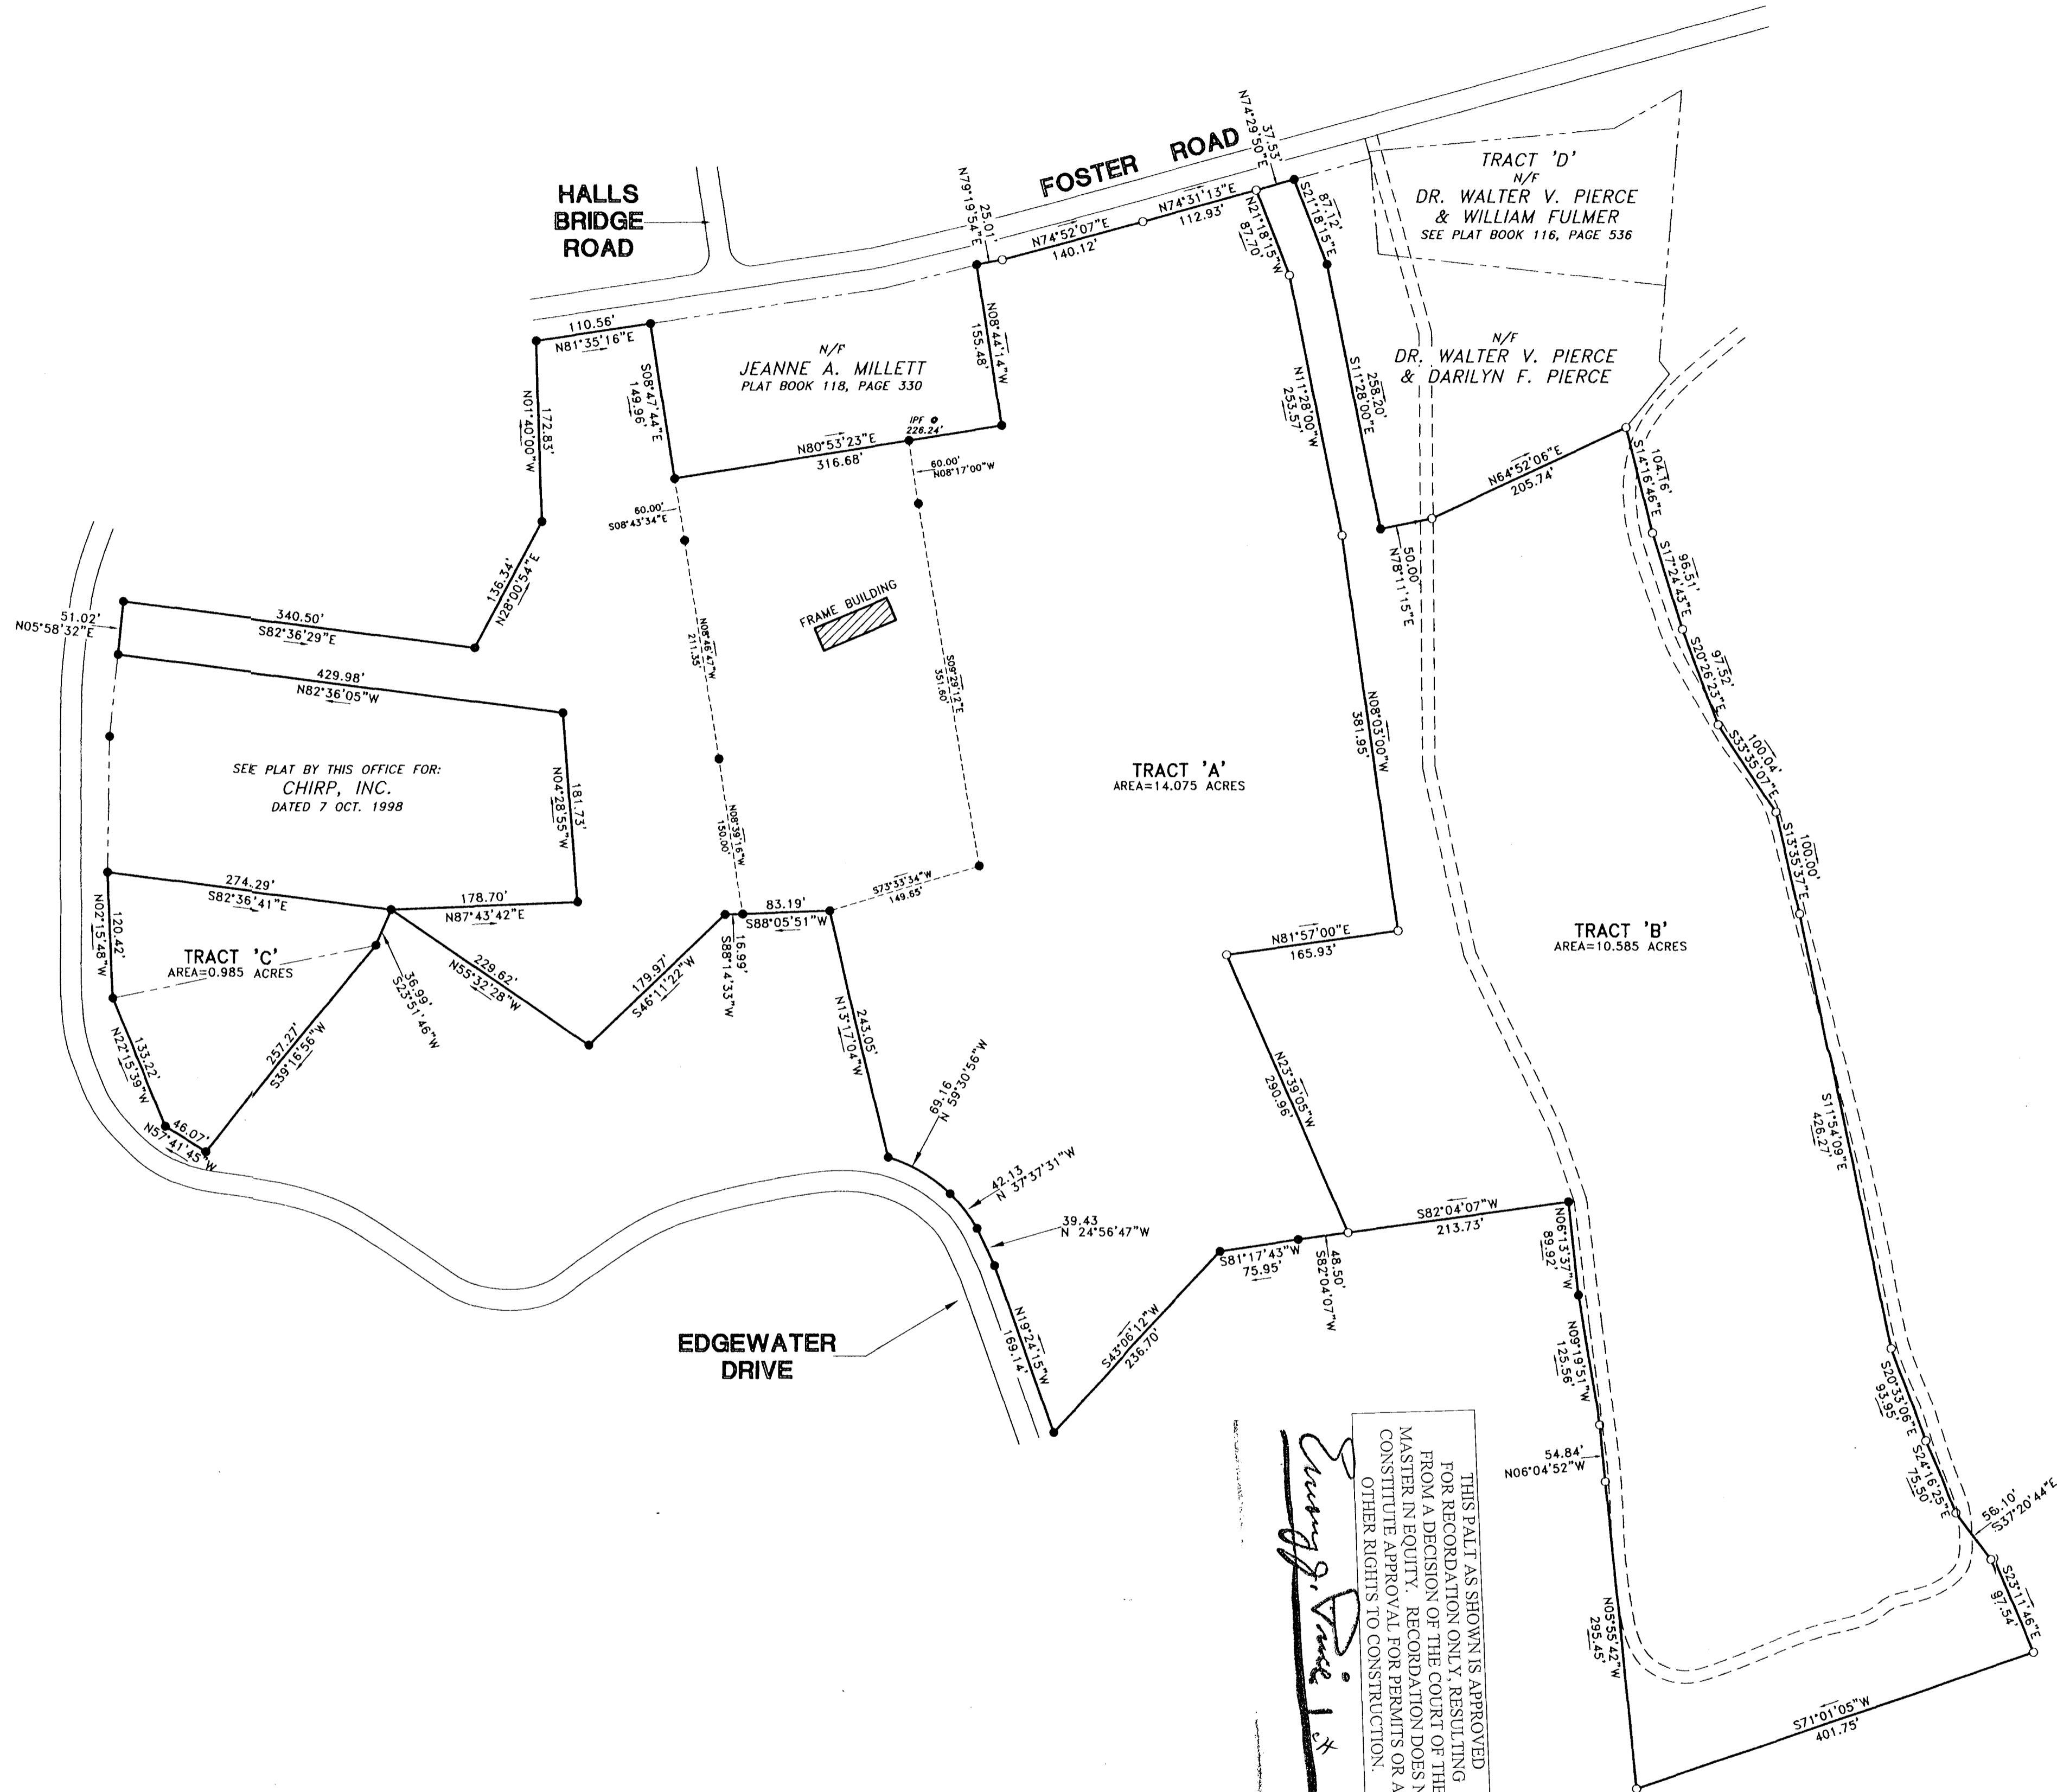

THIS PLAT AS SHOWN IS APPROVED FOR RECORDED ONLY. RESULTING FROM A DECISION OF THE COURT OF THE MASTER IN EQUITY. RECORDED DOES NOT CONSTITUTE APPROVAL FOR PERMITS OR ANY OTHER RIGHTS TO CONSTRUCTION.

Survey Done 1/8

- DENOTES IRON PIN SET.
- DENOTES IRON PIN FOUND.
- DENOTES NAIL & CAP SET.
- DENOTES NAIL & CAP FOUND.

DATE:	DESCRIPTION:	BY:	CK:
10/28/03	REVISE TRACT 'D' ADJOINER INFO.	CM	NRP
12/23/02	REVISE TRACTS 'A' & 'B' DIVIDE LINE.	CM	NRP
11/18/02	REVISE TRACTS 'A' & 'B' DIVIDE LINE.	CM	NRP
06/18/02	DIVIDE LOT IN TO TWO TRACTS.	CM	NRP

REVISION SCHEDULE

PROPOSED DIVISION FOR:

DARILYN PIERCE & WILLIAM FULMER

LOCATION: LAKE BOWEN
 COUNTY: SPARTANBURG STATE: SOUTH CAROLINA
 DATE: 2 NOV. 1998 SHEET: 1-28-04 PARCEL: 10 CHAD MEDFORD
 SCALE: 1" = 100'
NEIL R. PHILLIPS & COMPANY, INC.
 1118 BLACKSTOCK ROAD SPARTANBURG, SOUTH CAROLINA 29309

I HEREBY CERTIFY TO:

THAT TO THE BEST OF MY KNOWLEDGE, INFORMATION AND BELIEF, THE SURVEY SHOWN HEREON WAS MADE IN ACCORDANCE WITH THE REQUIREMENTS OF THE MINIMUM STANDARDS MANUAL FOR THE PRACTICE OF LAND SURVEYING IN SOUTH CAROLINA, AND MEETS OR EXCEEDS THE REQUIREMENTS OF A CLASS 'C' SURVEY AS SPECIFIED THEREIN.

Neil R. Phillips
 NEIL R. PHILLIPS & COMPANY, INC. BY NEIL R. PHILLIPS AS PRESIDENT

THE CERTIFICATE(S) ABOVE SHALL ONLY APPLY IF THIS SHEET CONTAINS AN ORIGINAL SIGNATURE BY THE SURVEYOR AND THE SURVEYOR'S SEAL HAS BEEN ENCLOSED.

