
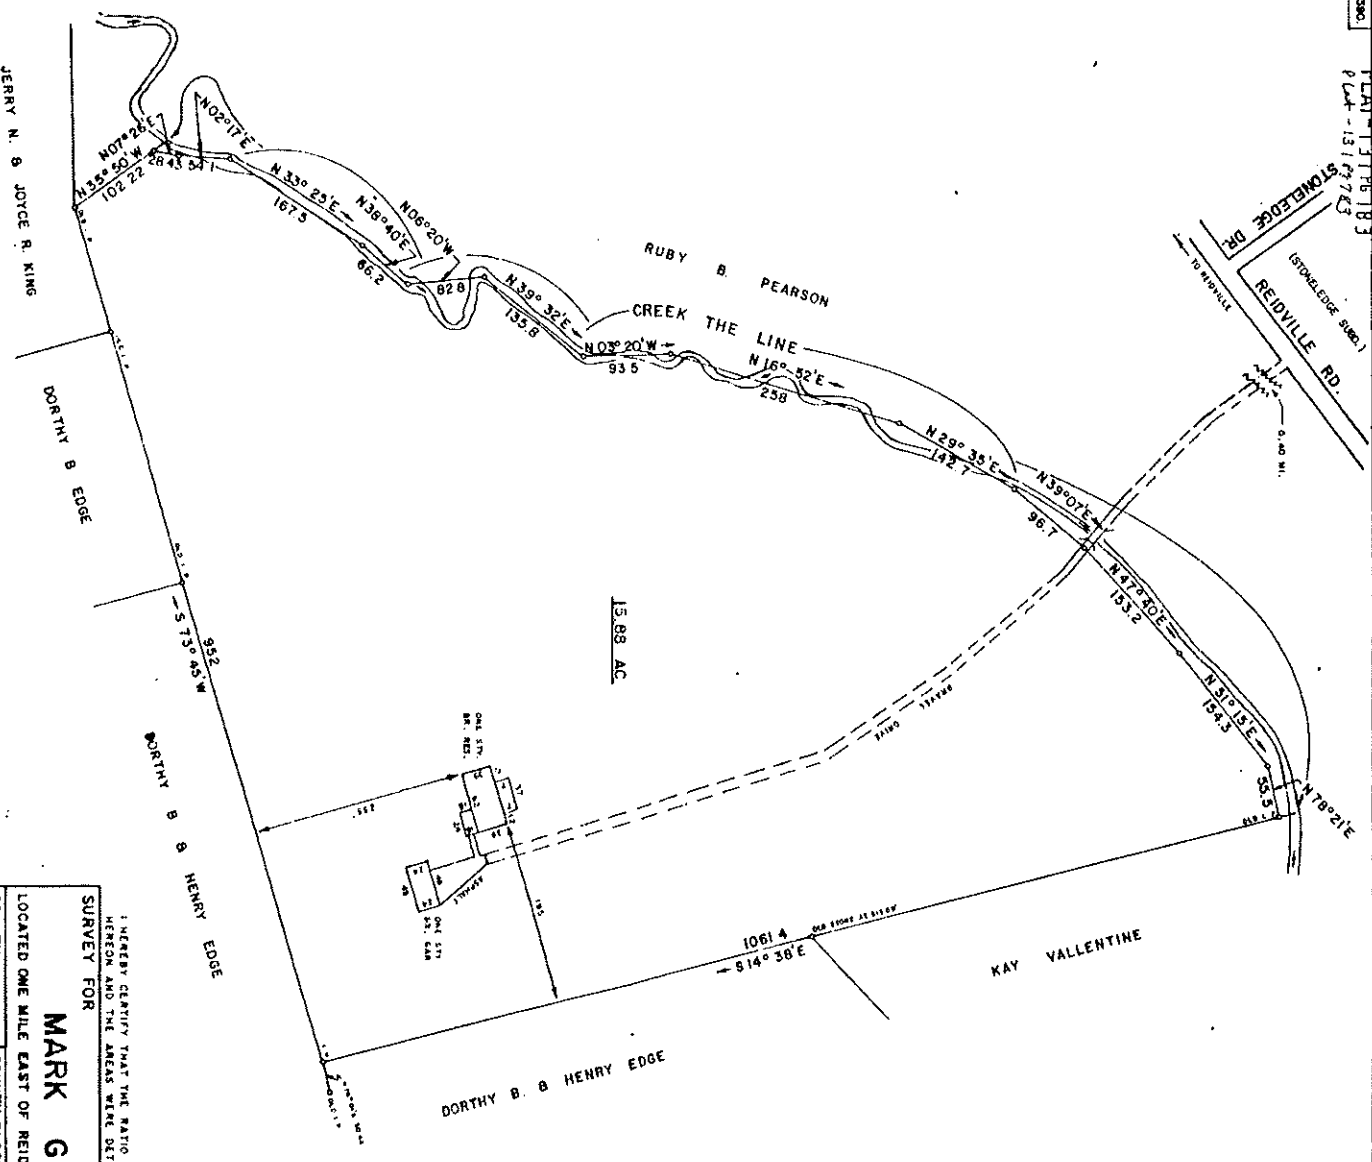


RECORDED
59 DEC - 5 AM 9:48
SPARTANBURG, S.C.

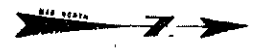

JERRY N. & JOYCE R. KING

DOROTHY B. EDGE

15.89 AC

DOROTHY B. HENRY EDGE

DOROTHY B. HENRY EDGE

KAY VALLENTINE

1: HEREBY CERTIFY THAT THE RATIO OF PRECISION OF THE FIELD SURVEY IS 1/7000 AS SHOWN
HEREON AND THE AREAS WERE DETERMINED BY THE B. M. O. METHOD OF AREA CALCULATION.

SURVEY FOR
MARK GILSTRAP

LOCATED ONE MILE EAST OF REIDVILLE, 6881 REIDVILLE RD.

COUNTY	COUNTY BLOCK MAP	STATE
SPARTANBURG	5-37-00-22.9	SOUTH CAROLINA
DATE	FIELD CHIEF	DRAWN BY
JUNE 28, 1981	G. A. WOLFE	L. B. MORROW
REVISED	NOV. 28, 1995	

SCALE 1" = 100'

WOLFE & HUSKEY, INC. ENGINEERING and SURVEYING
P. O. BOX 33 LITMAN, S. C. 29365

Handwritten signature: G. A. Wolfe

RECORDS OF THE SOCIETY OF
REGISTERED PROFESSIONAL SURVEYORS
OF THE STATE OF SOUTH CAROLINA
RECORD NO. 25965